


**NIVEAU MILIEU Chambres**

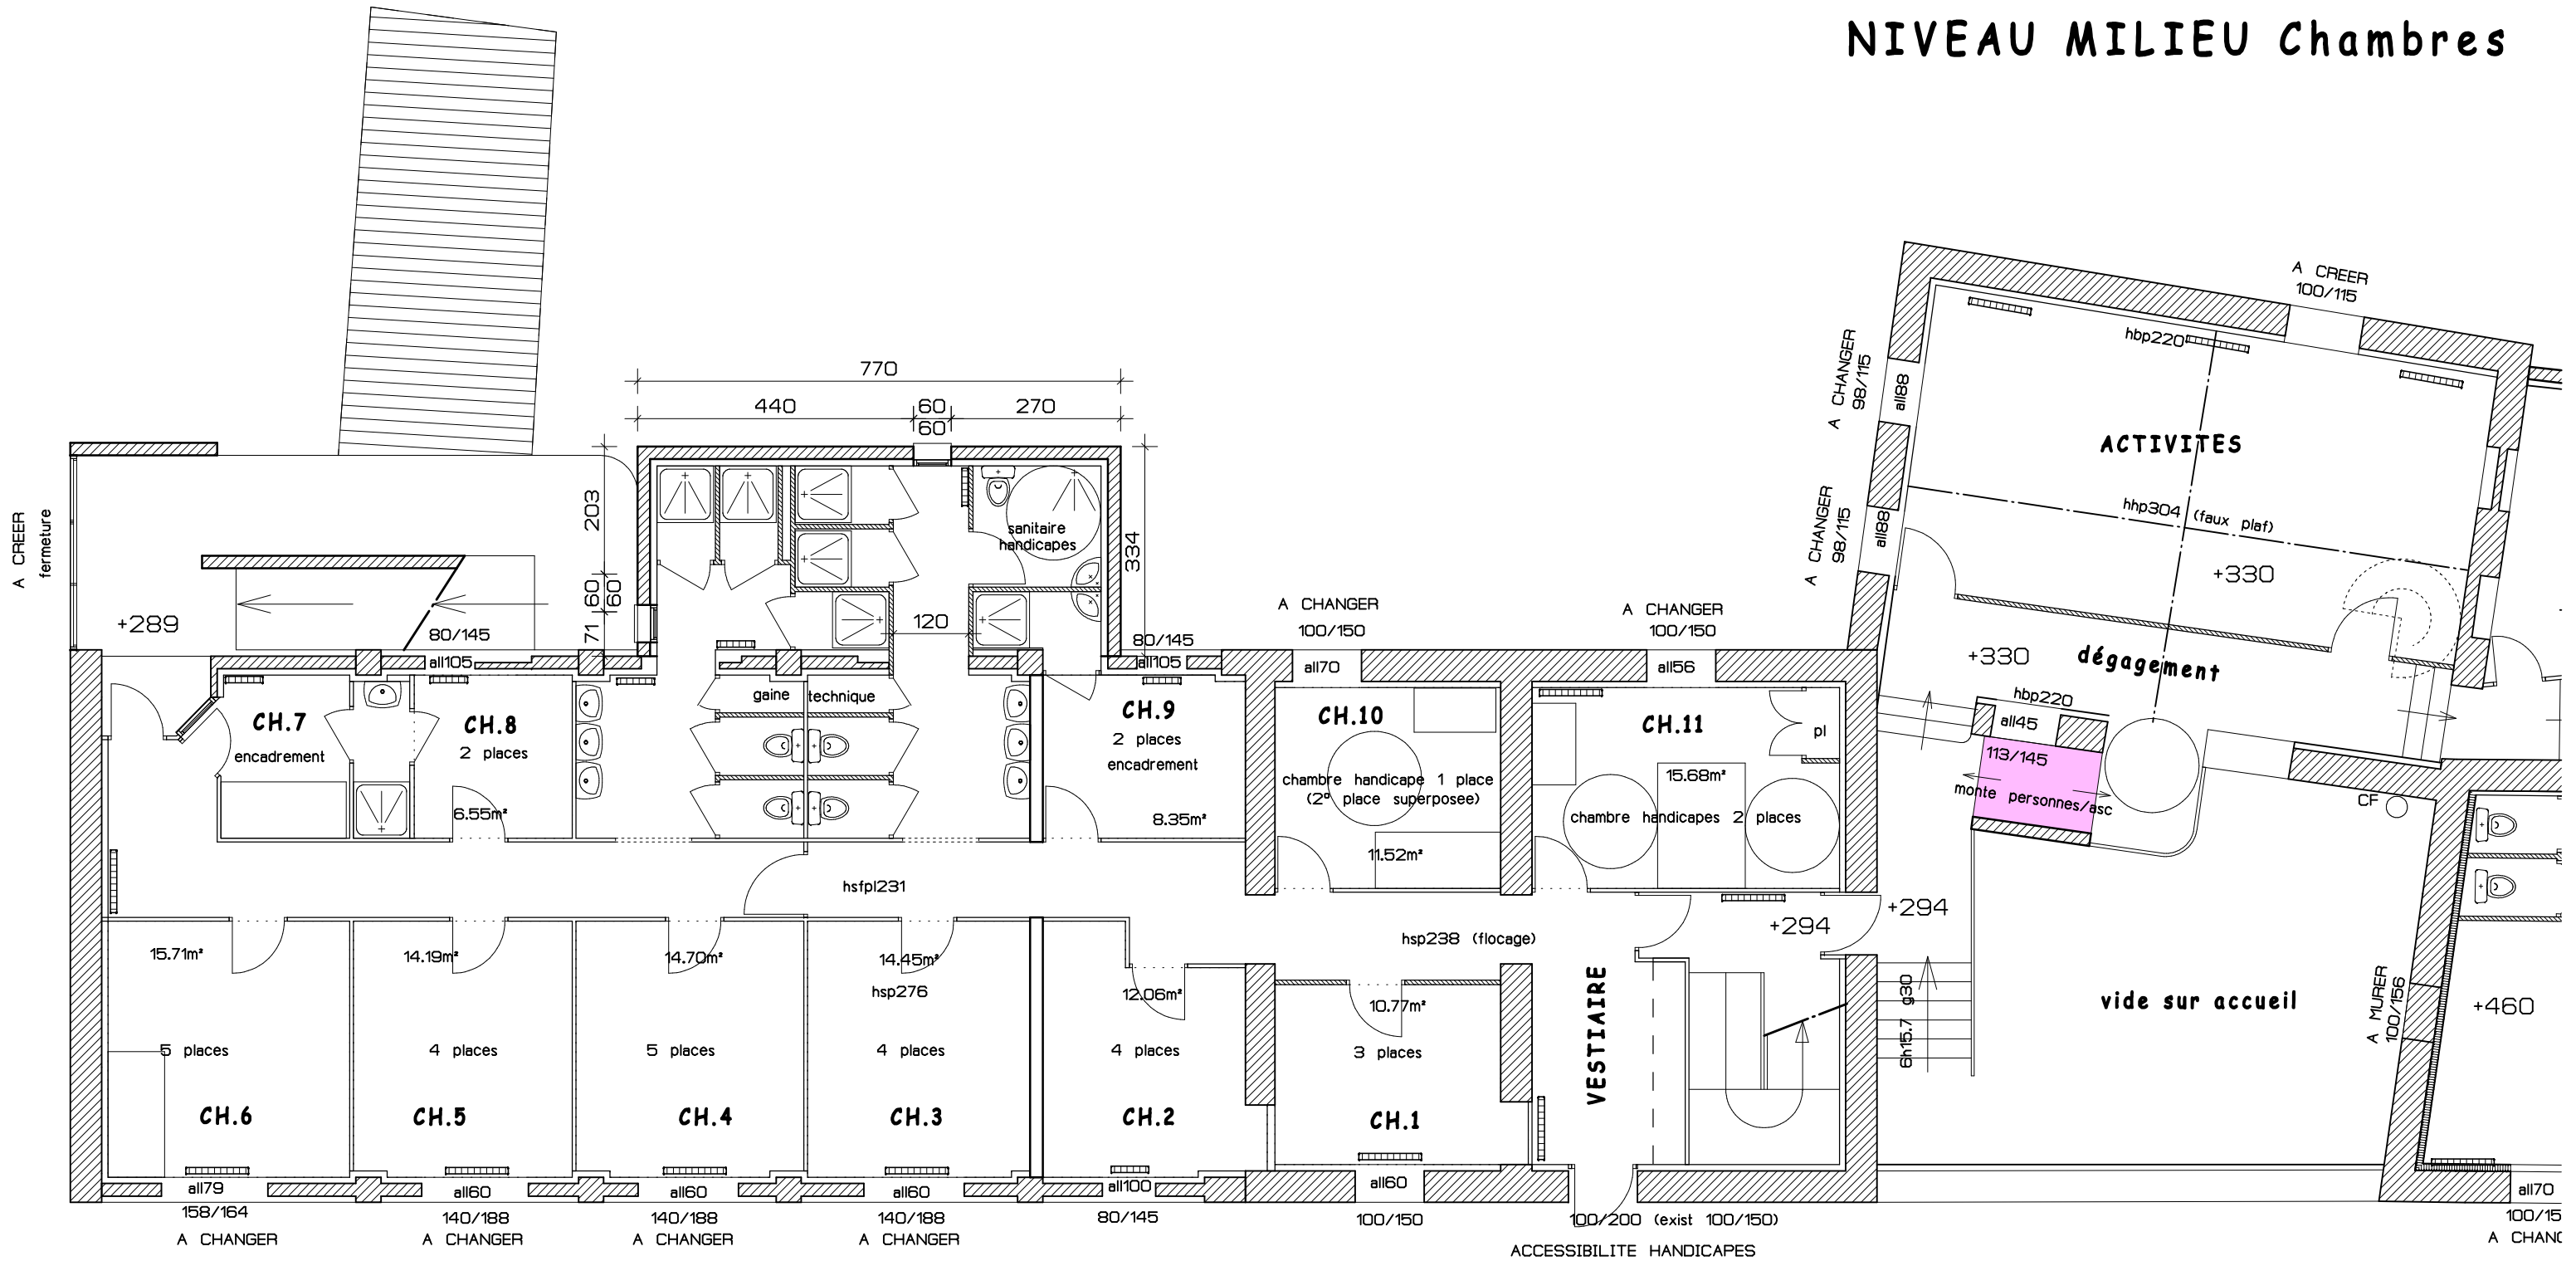

**DOSSIER APS**

**AMENAGEMENTS & ACCESSIBILITE HANDICAPES "EAU QUI BRUIT" 1/100°**